

Debra Herrmann

From: Ron Crouch < >
Sent: Thursday, August 04, 2016 9:23 PM
To: Debra Herrmann
Cc: Adair, John
Subject: Fwd: RE: SCDOT modification of Business 17 and Impacts on Residential Streets
Attachments: 6-Concept Plans.pdf

Dear Debra:

When I emailed you my letter to include in the read-aheads for Monday's Town Council meeting I cc'd: John Adair and Ms Jessica R. Johns, SCDOT; she is the new Program Manager for the Proposed US 17 Business (South Kings Highway) Improvements. Ms Johns replied to me today and it would be helpful if her comments could be added to the read-aheads as I shall be asking for the Town to request SCDOT to review my suggestion.

I thank you in advance.

Sincerely,

Ron Crouch

----- Forwarded Message -----

Subject: RE: SCDOT modification of Business 17 and Impacts on Residential Streets

Date: Thu, 4 Aug 2016 18:01:31 +0000

From: Johns, Jessica R. <JohnsJR@scdot.org>

To: Ron Crouch < >

Mr. Crouch,

Thank you for your detailed letter and pictures. I have forwarded your letter to the engineering consultant firm designing the project. I have also attached a copy of the conceptual plan that was shown at the June 16, 2016 Public Information Meeting. As noted, this design is in the preliminary stages, and we welcome all input from residents. Upon the Town's request, we will begin looking into your suggestion. Please feel free to contact me if you have any questions or would like to discuss anything in detail.

Thanks,
Jessica

Jessica Johns, P.E. | Assistant Program Manager
South Carolina Department of Transportation
955 Park Street; Room 508
Columbia, SC 29201
johnsjr@scdot.org | 803-737-0521

From: Ron Crouch [[mailto:](#)]
Sent: Wednesday, August 03, 2016 10:48 AM
To: Debra Herrmann
Cc: Adair, John; Johns, Jessica R.
Subject: SCDOT modification of Business 17 and Impacts on Residential Streets

Dear Debra:

As we discussed here is my letter to the Mayor and Council for their meeting this Monday, August 8th. I plan to attend to briefly summarize it during the appropriate agenda item.

Ron

Dear John and Ms Johns:


I wanted to make certain that you had copies as well so you might see what I had to say. Please let me know if you have any comments or questions.

Sincerely,







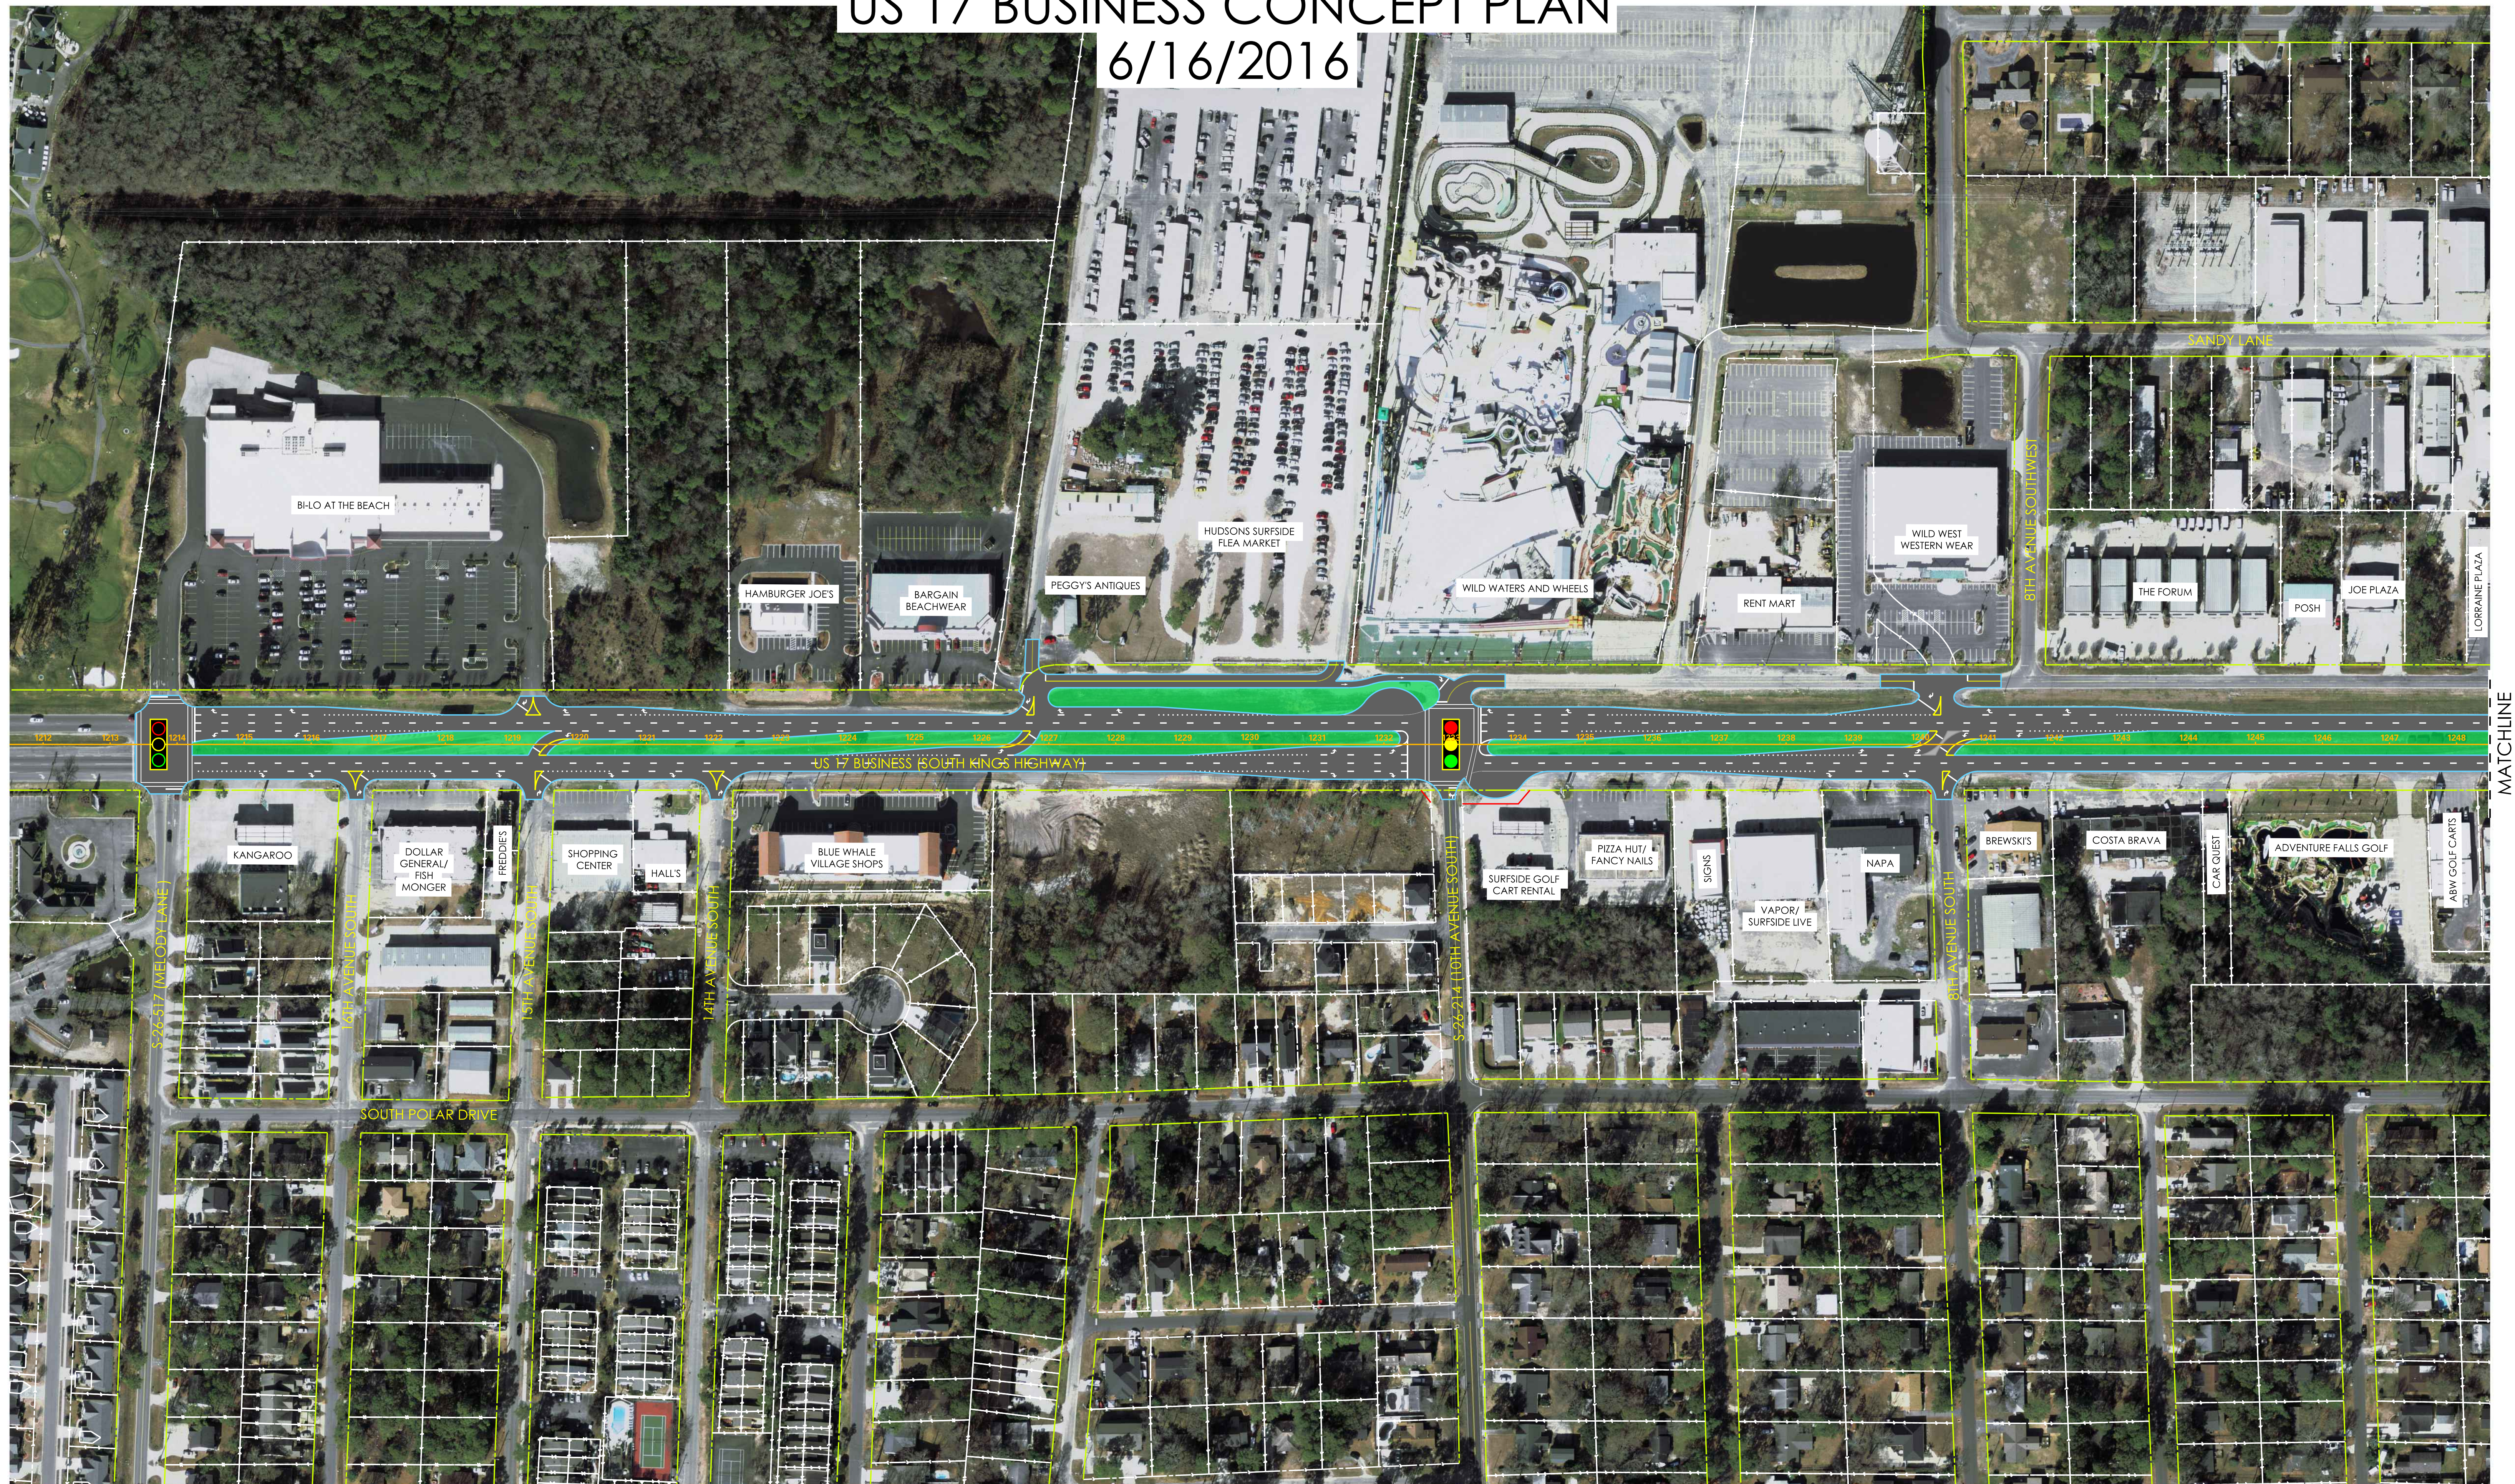

Ron Crouch



US 17 BUSINESS CONCEPT PLAN

6/16/2016




MATCHLINE
SEE SHEET 2

	PAVEMENT		EXISTING RIGHT OF WAY LINE		EXISTING TRAFFIC SIGNAL
	CONCRETE MEDIAN		EXISTING PROPERTY LINE		PROPOSED TRAFFIC SIGNAL
	GREEN SPACE		PROPOSED RIGHT OF WAY LINE		

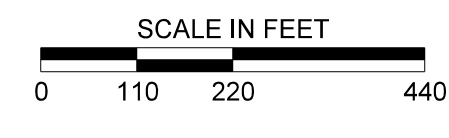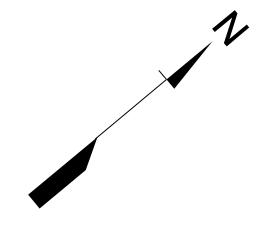

US 17 BUSINESS CONCEPT PLAN

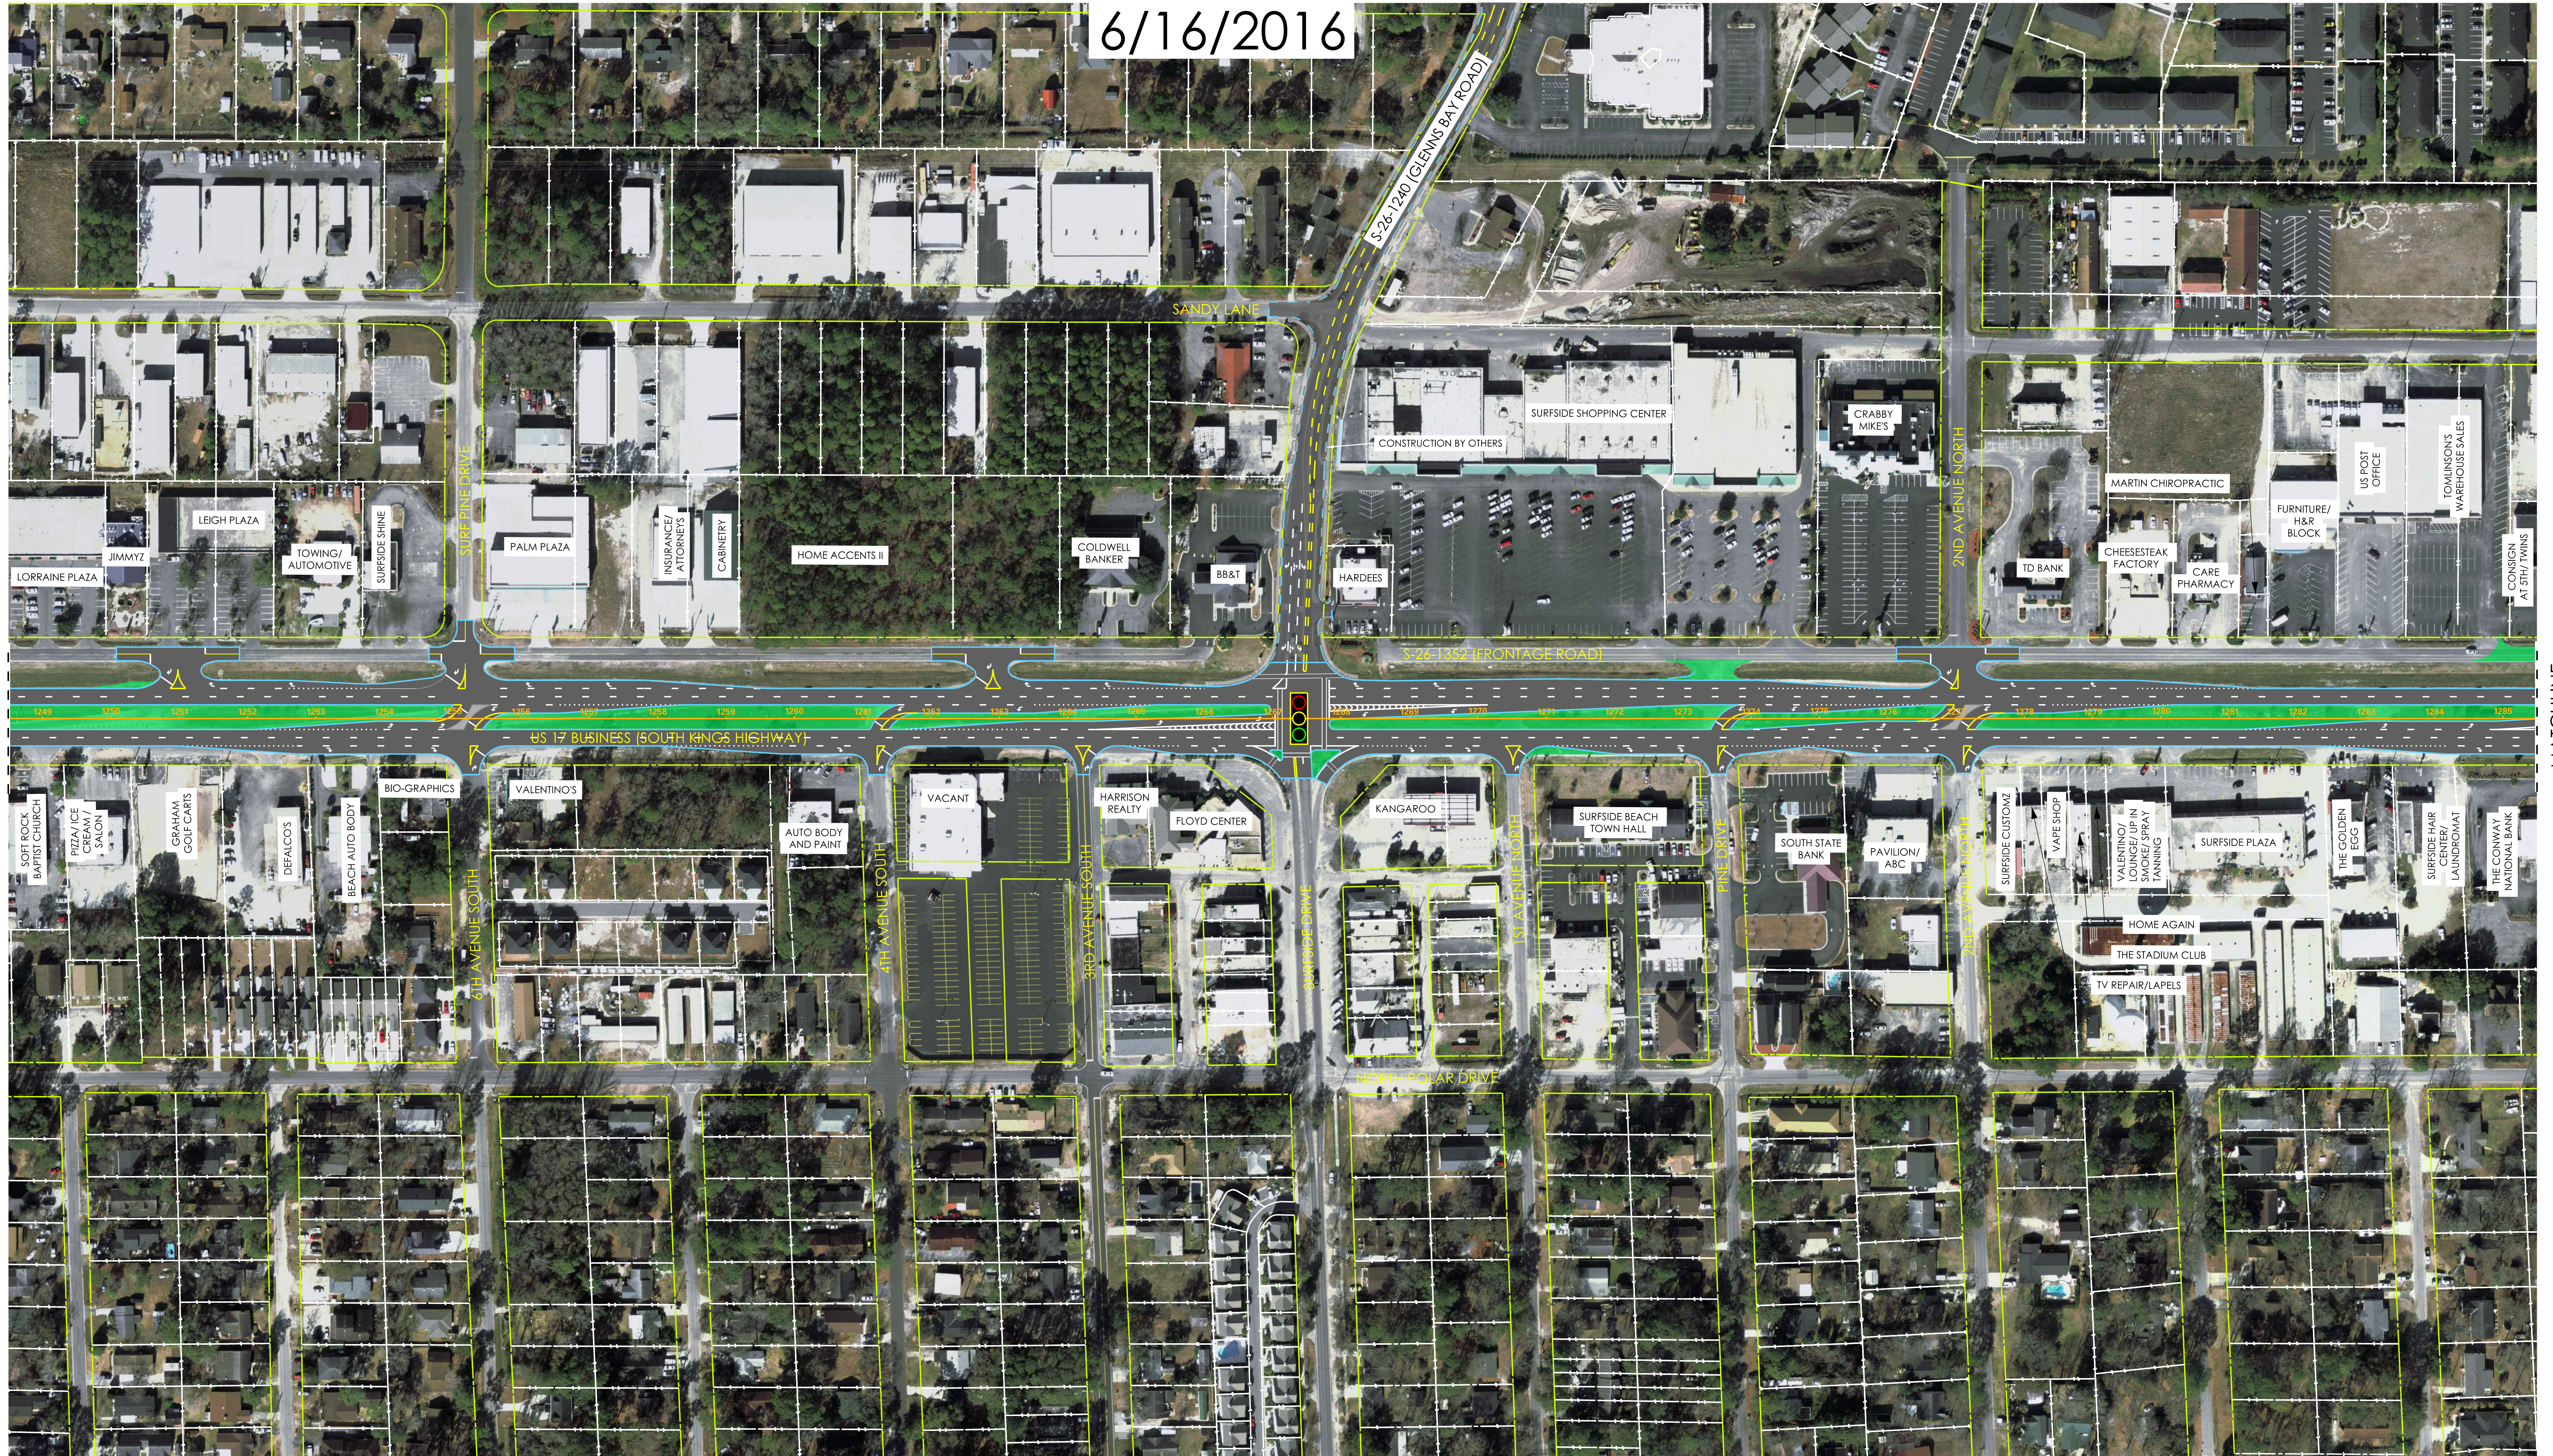


6/16/2016






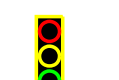
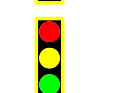
MATCHLINE
SEE SHEET 1



MATCHLINE
SEE SHEET 3

LEGEND

-  PAVEMENT
-  CONCRETE MEDIAN
-  GREEN SPACE


-  EXISTING RIGHT OF WAY LINE
-  EXISTING PROPERTY LINE
-  PROPOSED RIGHT OF WAY LINE

-  EXISTING TRAFFIC SIGNAL
-  PROPOSED TRAFFIC SIGNAL

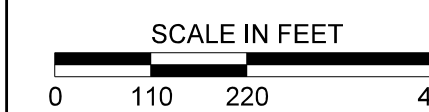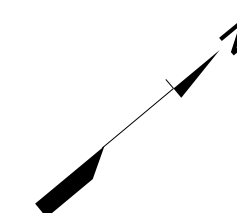





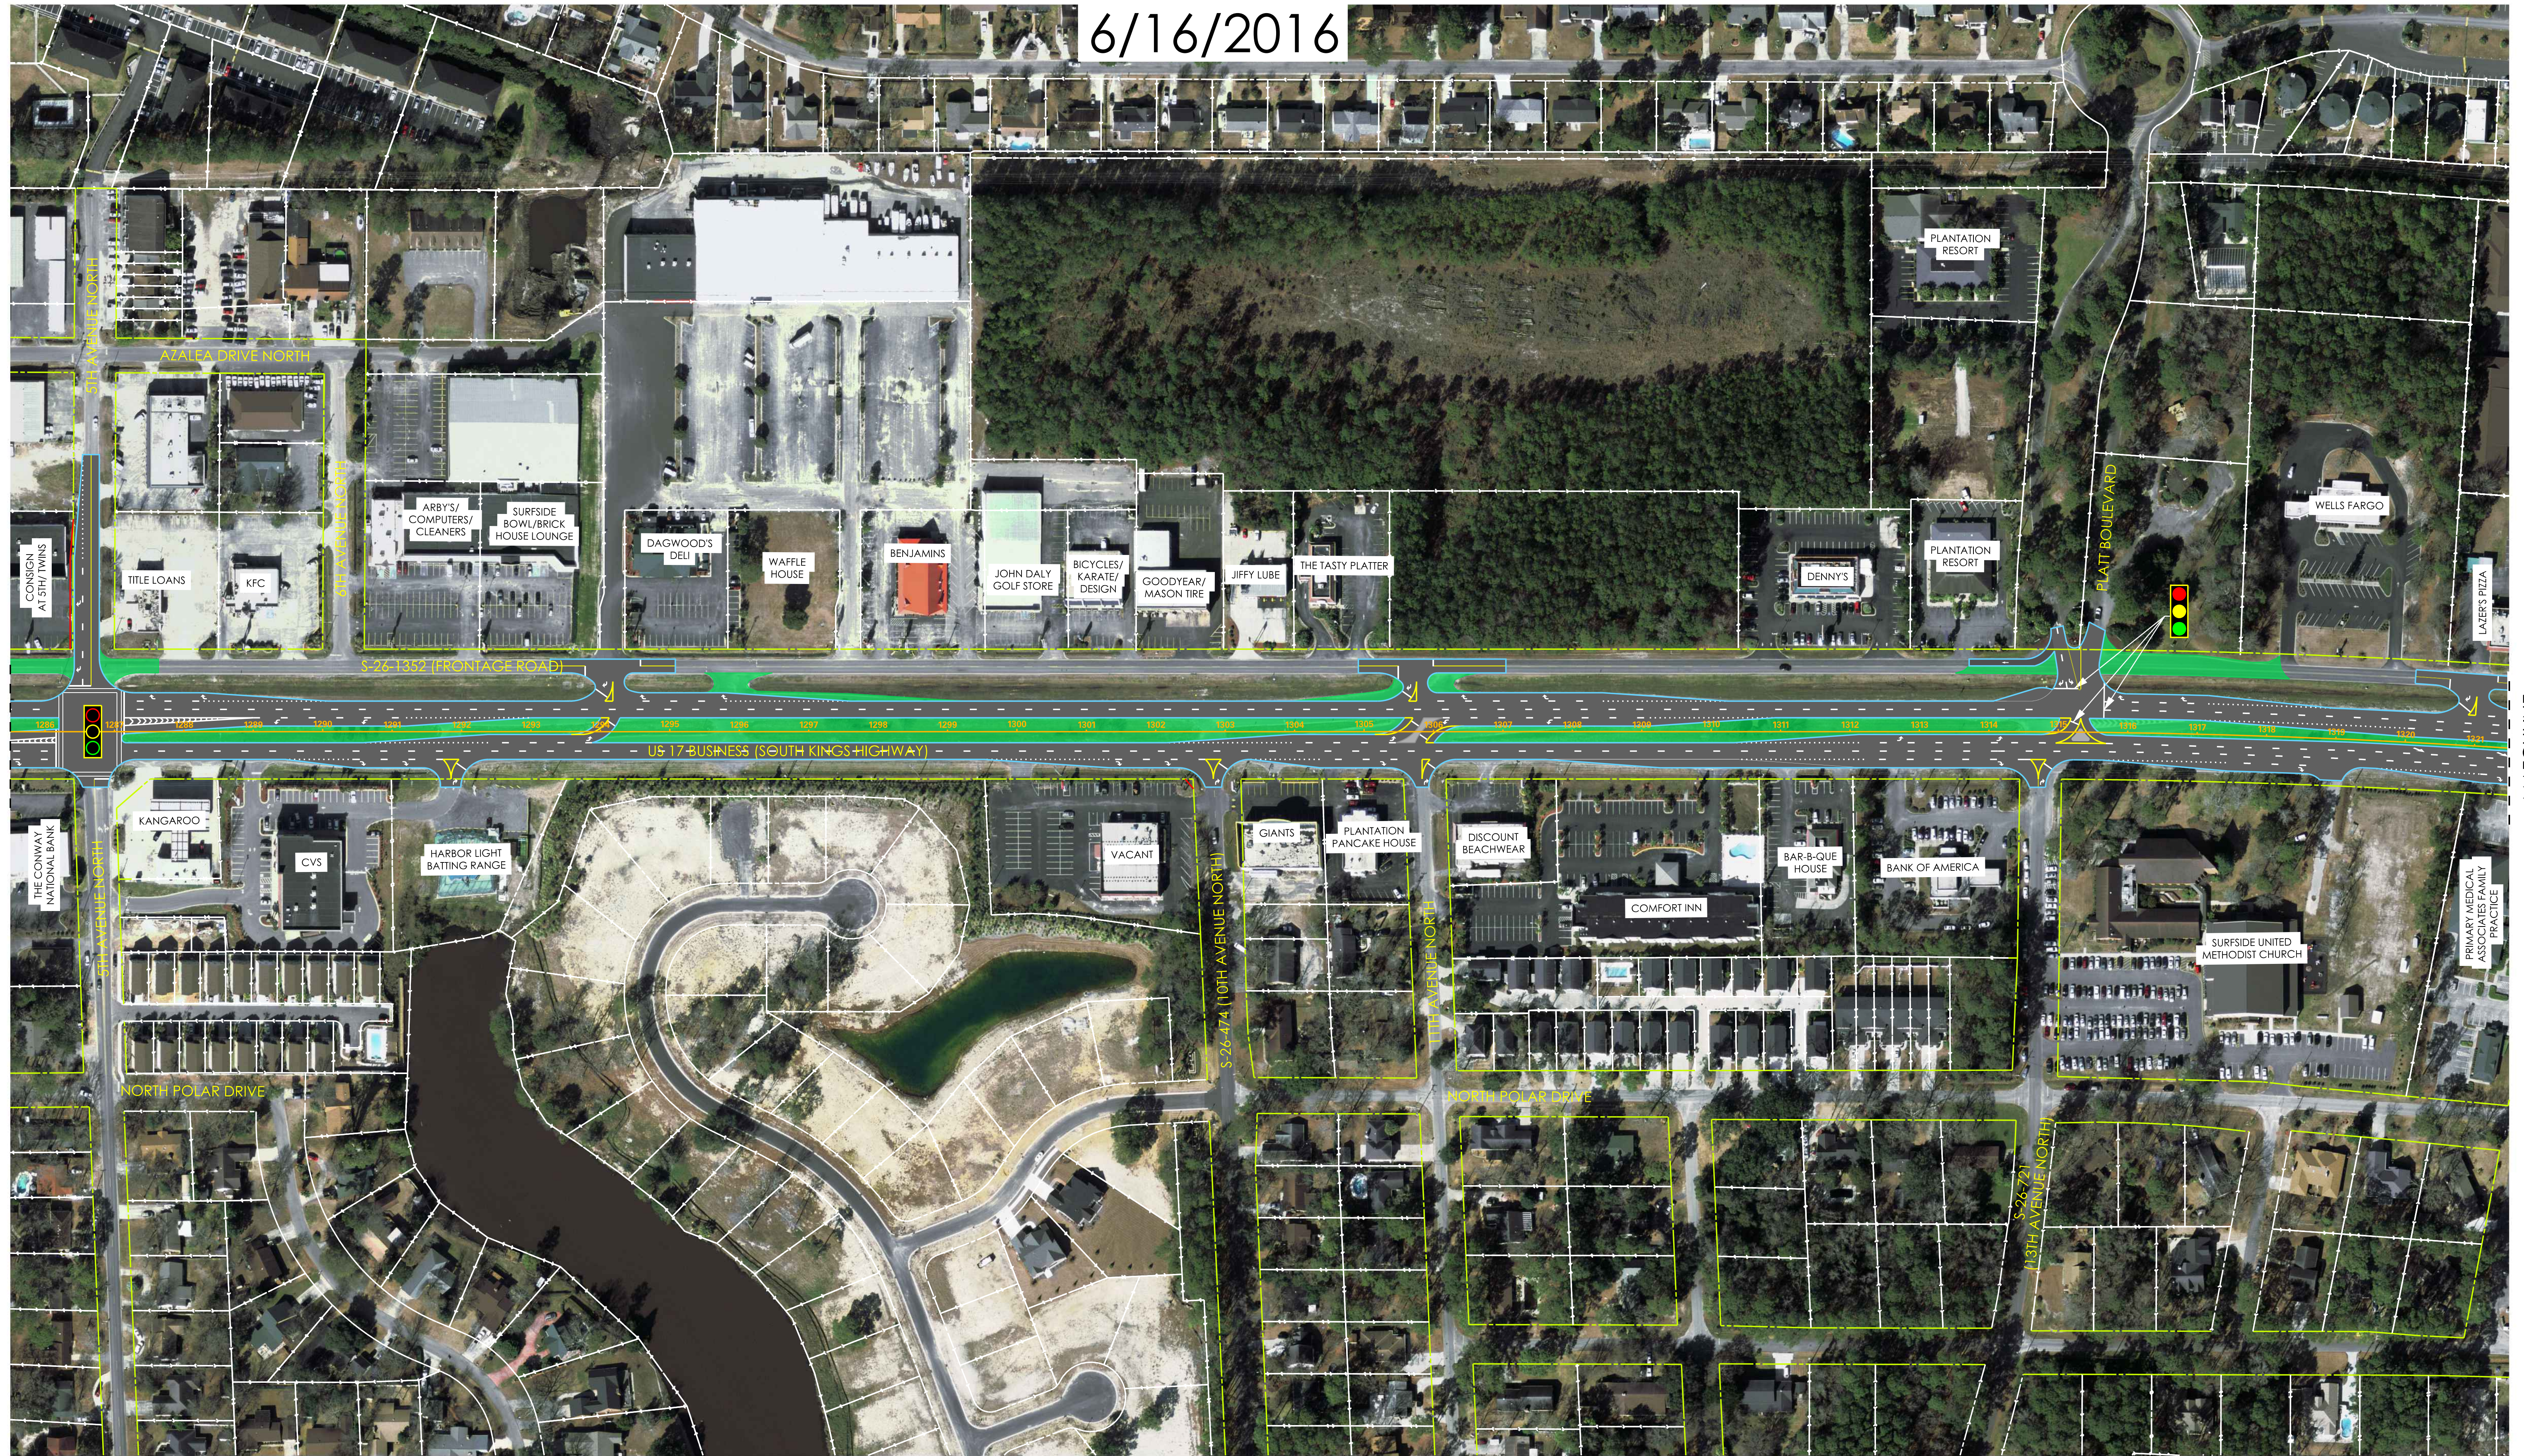



US 17 BUSINESS CONCEPT PLAN


6/16/2016



MATCHLINE
SEE SHEET 2


MATCHLINE
SEE SHEET 4

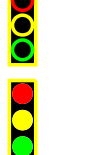LEGEND			
	PAVEMENT		EXISTING RIGHT OF WAY LINE
	CONCRETE MEDIAN		EXISTING PROPERTY LINE
	GREEN SPACE		PROPOSED RIGHT OF WAY LINE
			EXISTING TRAFFIC SIGNAL
			PROPOSED TRAFFIC SIGNAL

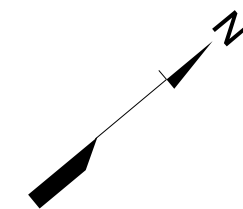





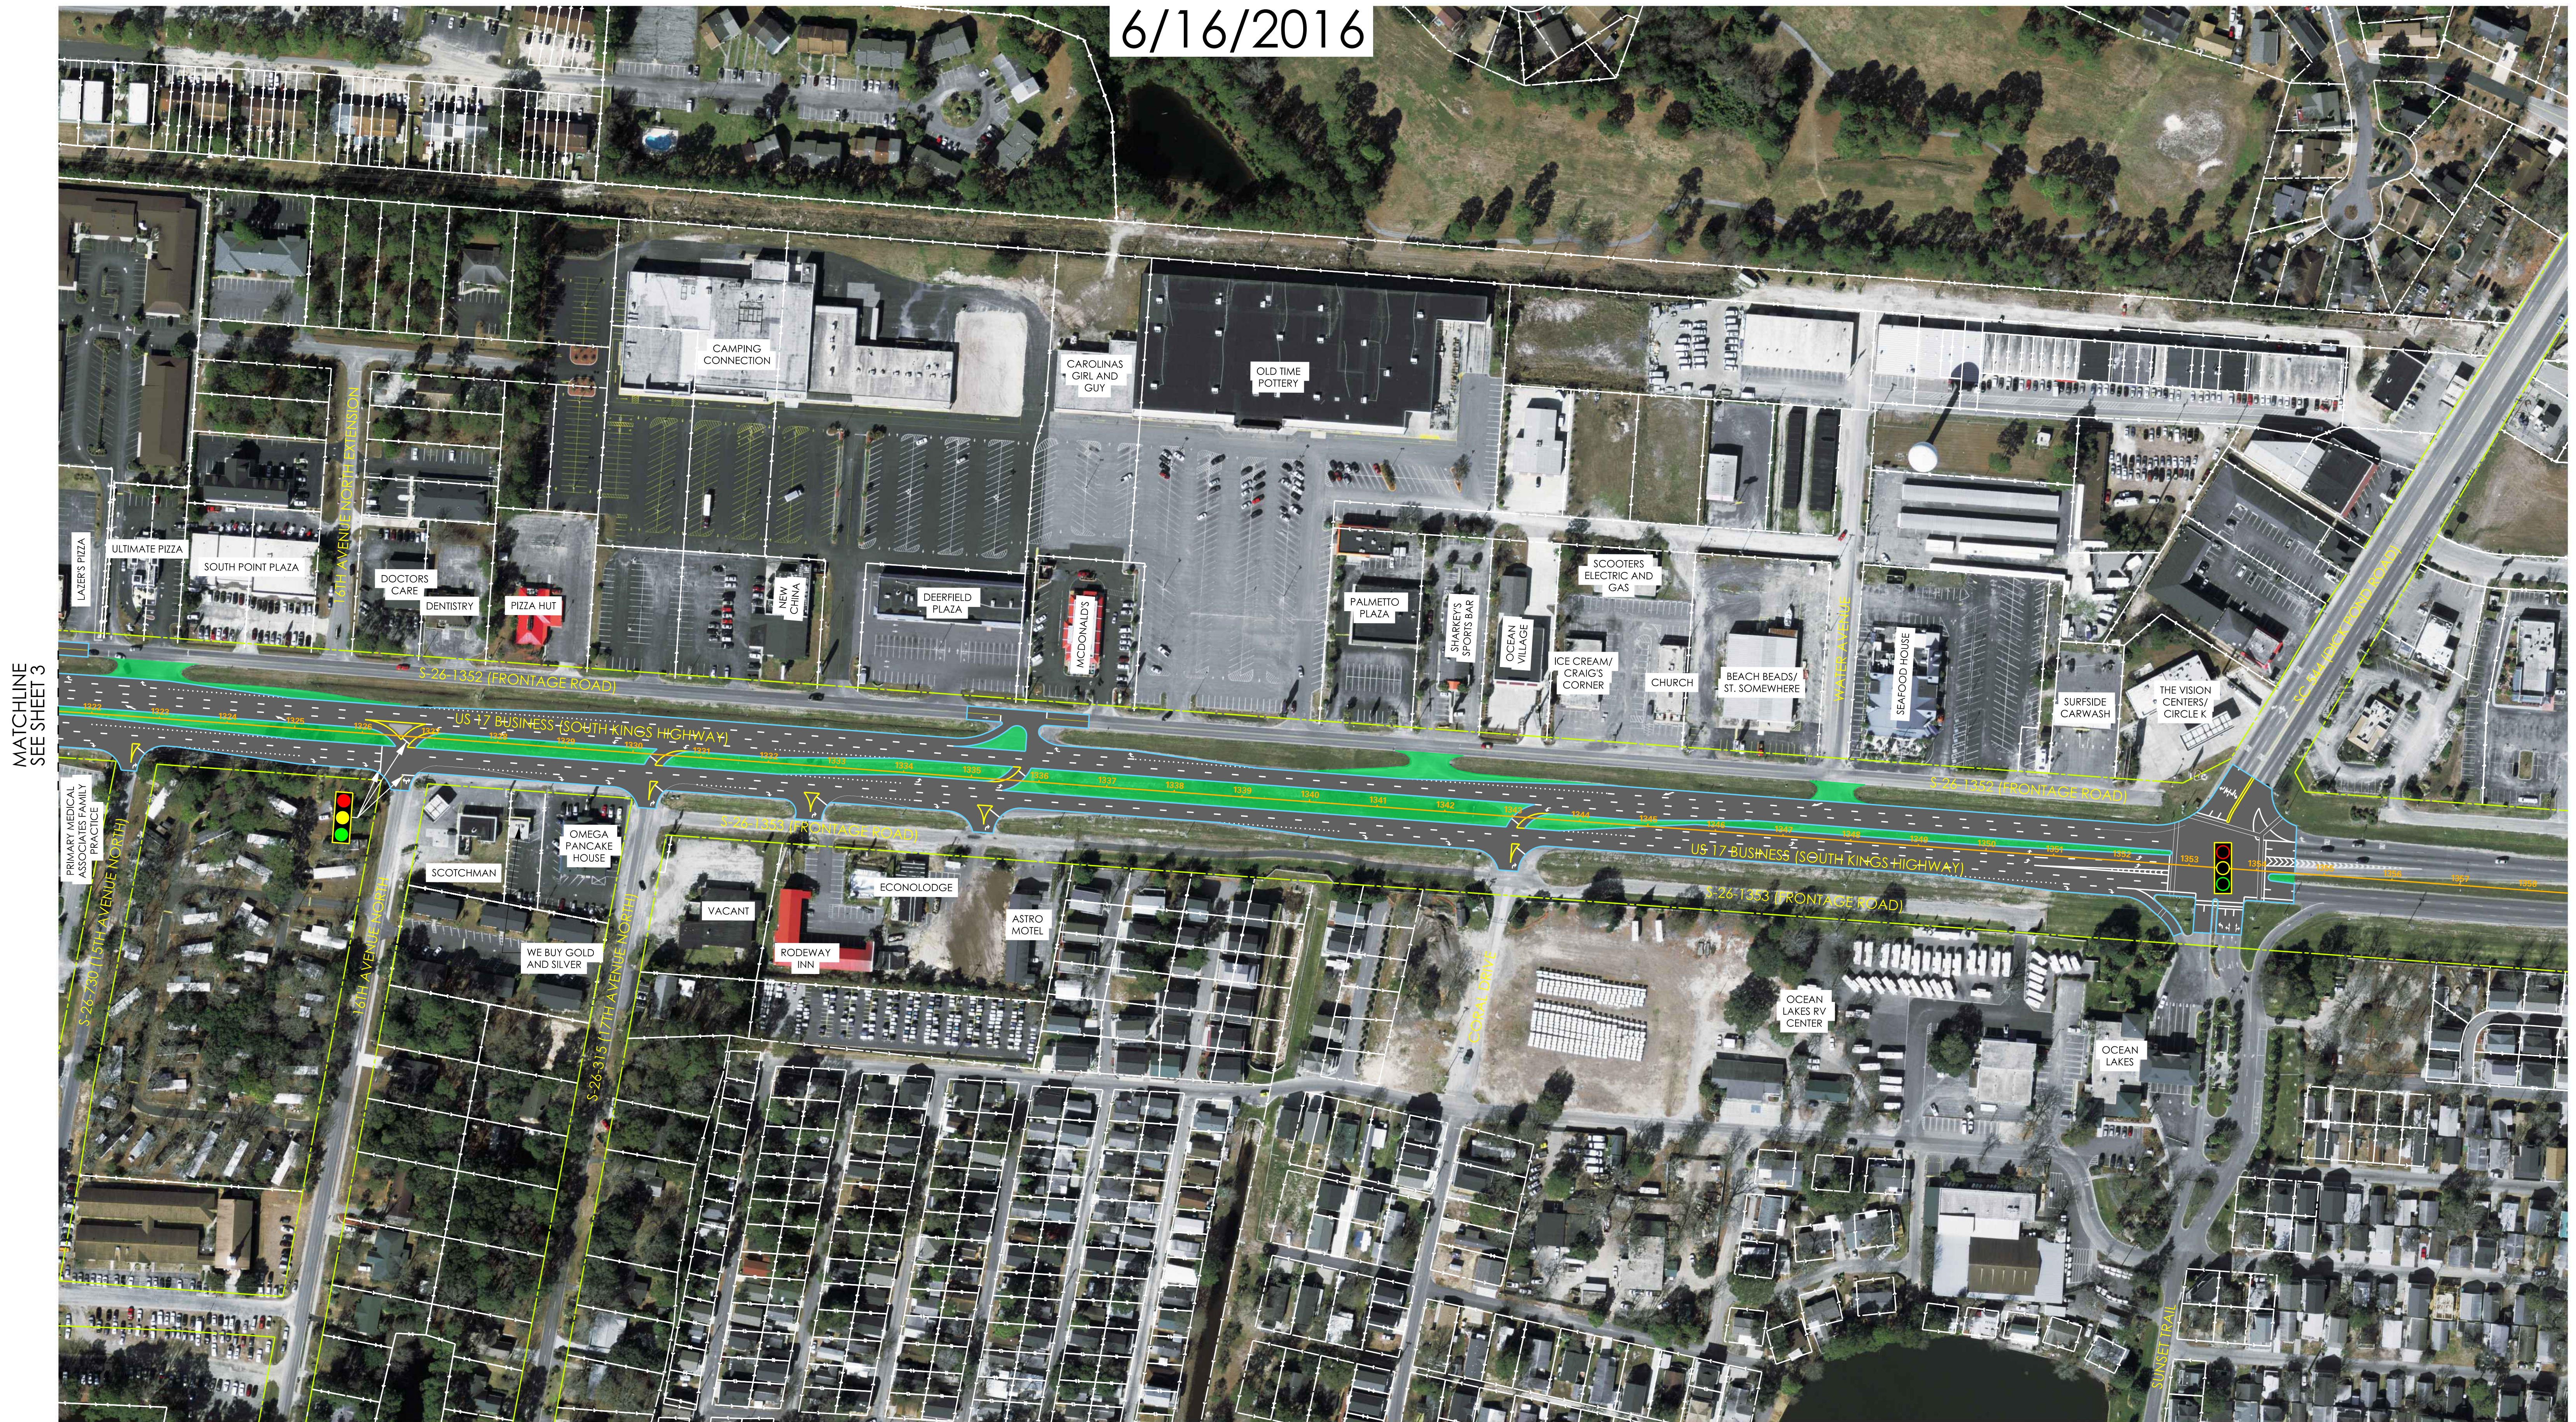



US 17 BUSINESS CONCEPT PLAN

6/16/2016



MATCHLINE
SEE SHEET 3

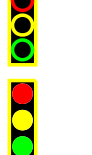LEGEND			
	PAVEMENT		EXISTING RIGHT OF WAY LINE
	CONCRETE MEDIAN		EXISTING PROPERTY LINE
	GREEN SPACE		PROPOSED RIGHT OF WAY LINE
	EXISTING TRAFFIC SIGNAL		PROPOSED TRAFFIC SIGNAL

